


BRW BUILDERS
OF DESTIN, INC.

P.O. BOX 6397
DESTIN, FL. 32550
(850) 837-4413
(850) 654-5085 FAX
www.brwbuilders.com

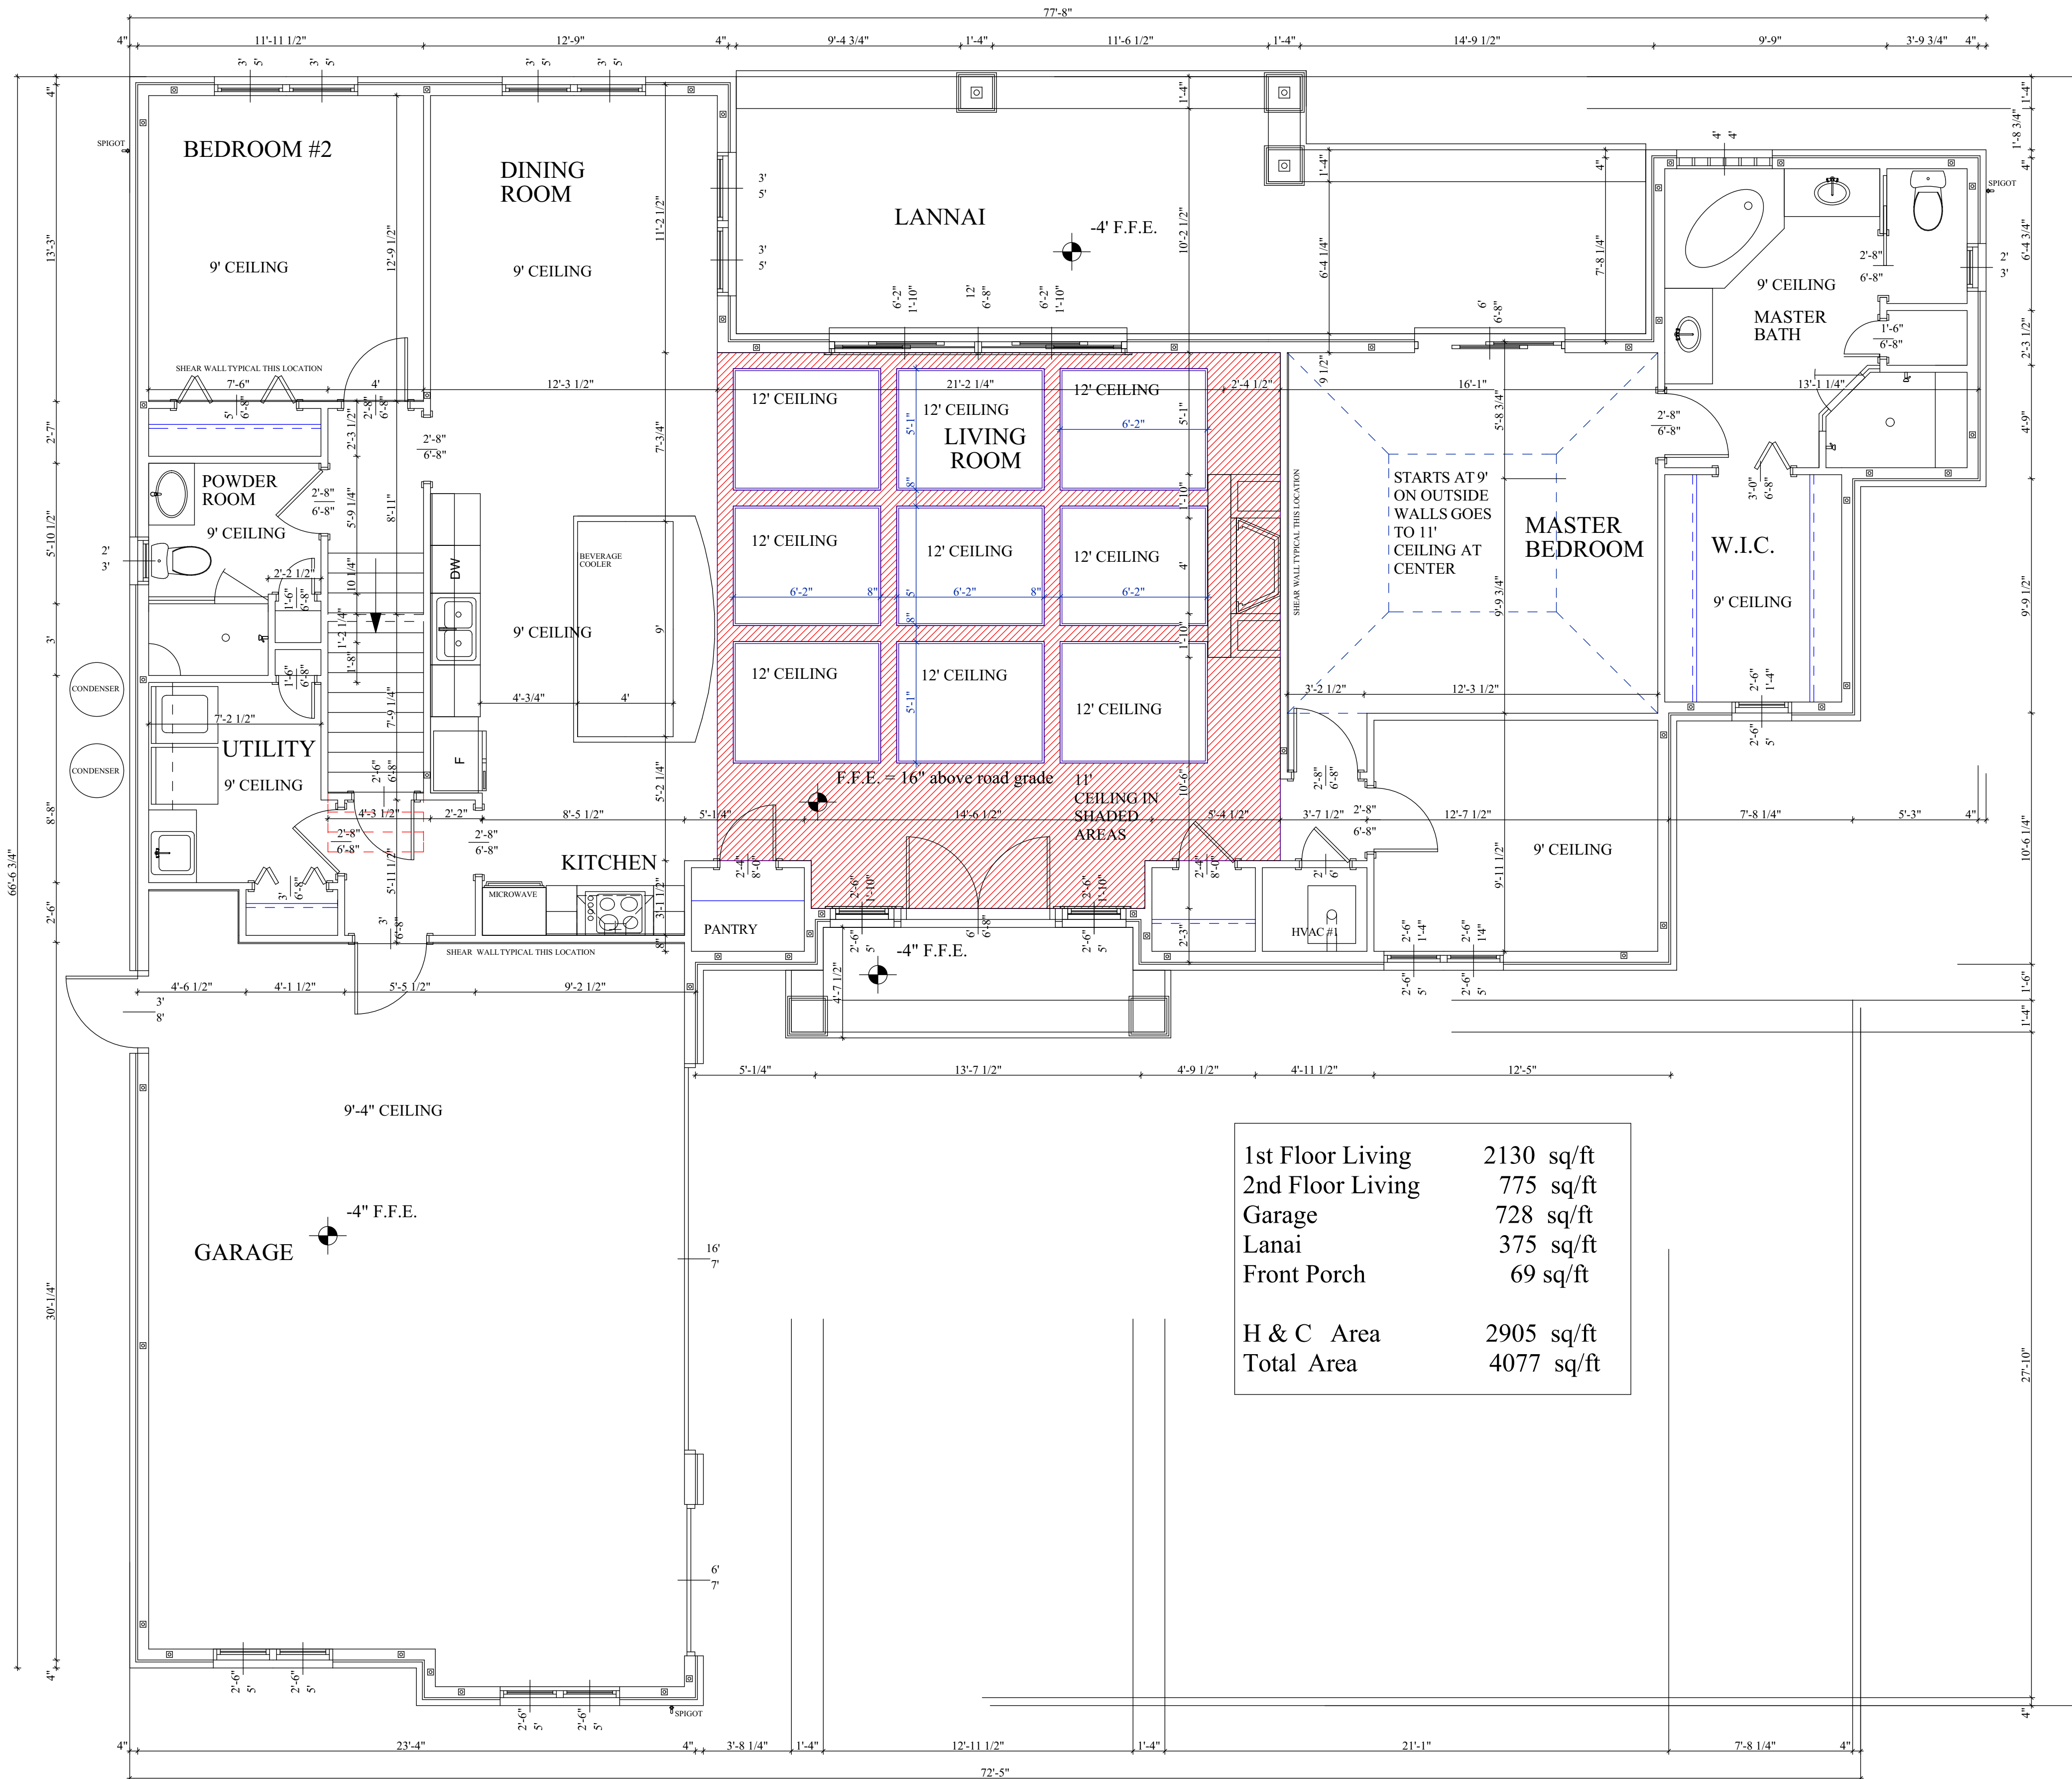

1st Floor Living	2130 sq/ft
2nd Floor Living	775 sq/ft
Garage	728 sq/ft
Lanai	375 sq/ft
Front Porch	69 sq/ft
H & C Area	2905 sq/ft
Total Area	4077 sq/ft

SCALE 1/4" = 1'



ECM a complete engineering & construction management company	
4639 GULF STARR DRIVE DESTIN, FLORIDA 32541 E-MAIL: cdaccm2@cda.gccoxmail.com	TELEPHONE: (850) 837-7454 (ENGR.) TELEPHONE: (850) 837-7456 (INSP.) FAX: (850) 654-2000
ECM-CA #8419 - JOHN ELEMAD P.E.	cdaccm2@cda.gccoxmail.com
DRAWN BY: DWV/BRW	DATE: JULY 10, 2017
CHECKED BY: JHE	DRAWING: FLOOR PLAN
JOB NO.: 17-07-121.418	SHEET 4 OF 11

PROJECT TITLE	
BELDON RESIDENCE	
DRAWING TYPE	
1ST FLOOR PLAN	
DATE	PAGE
7/10/17	4