
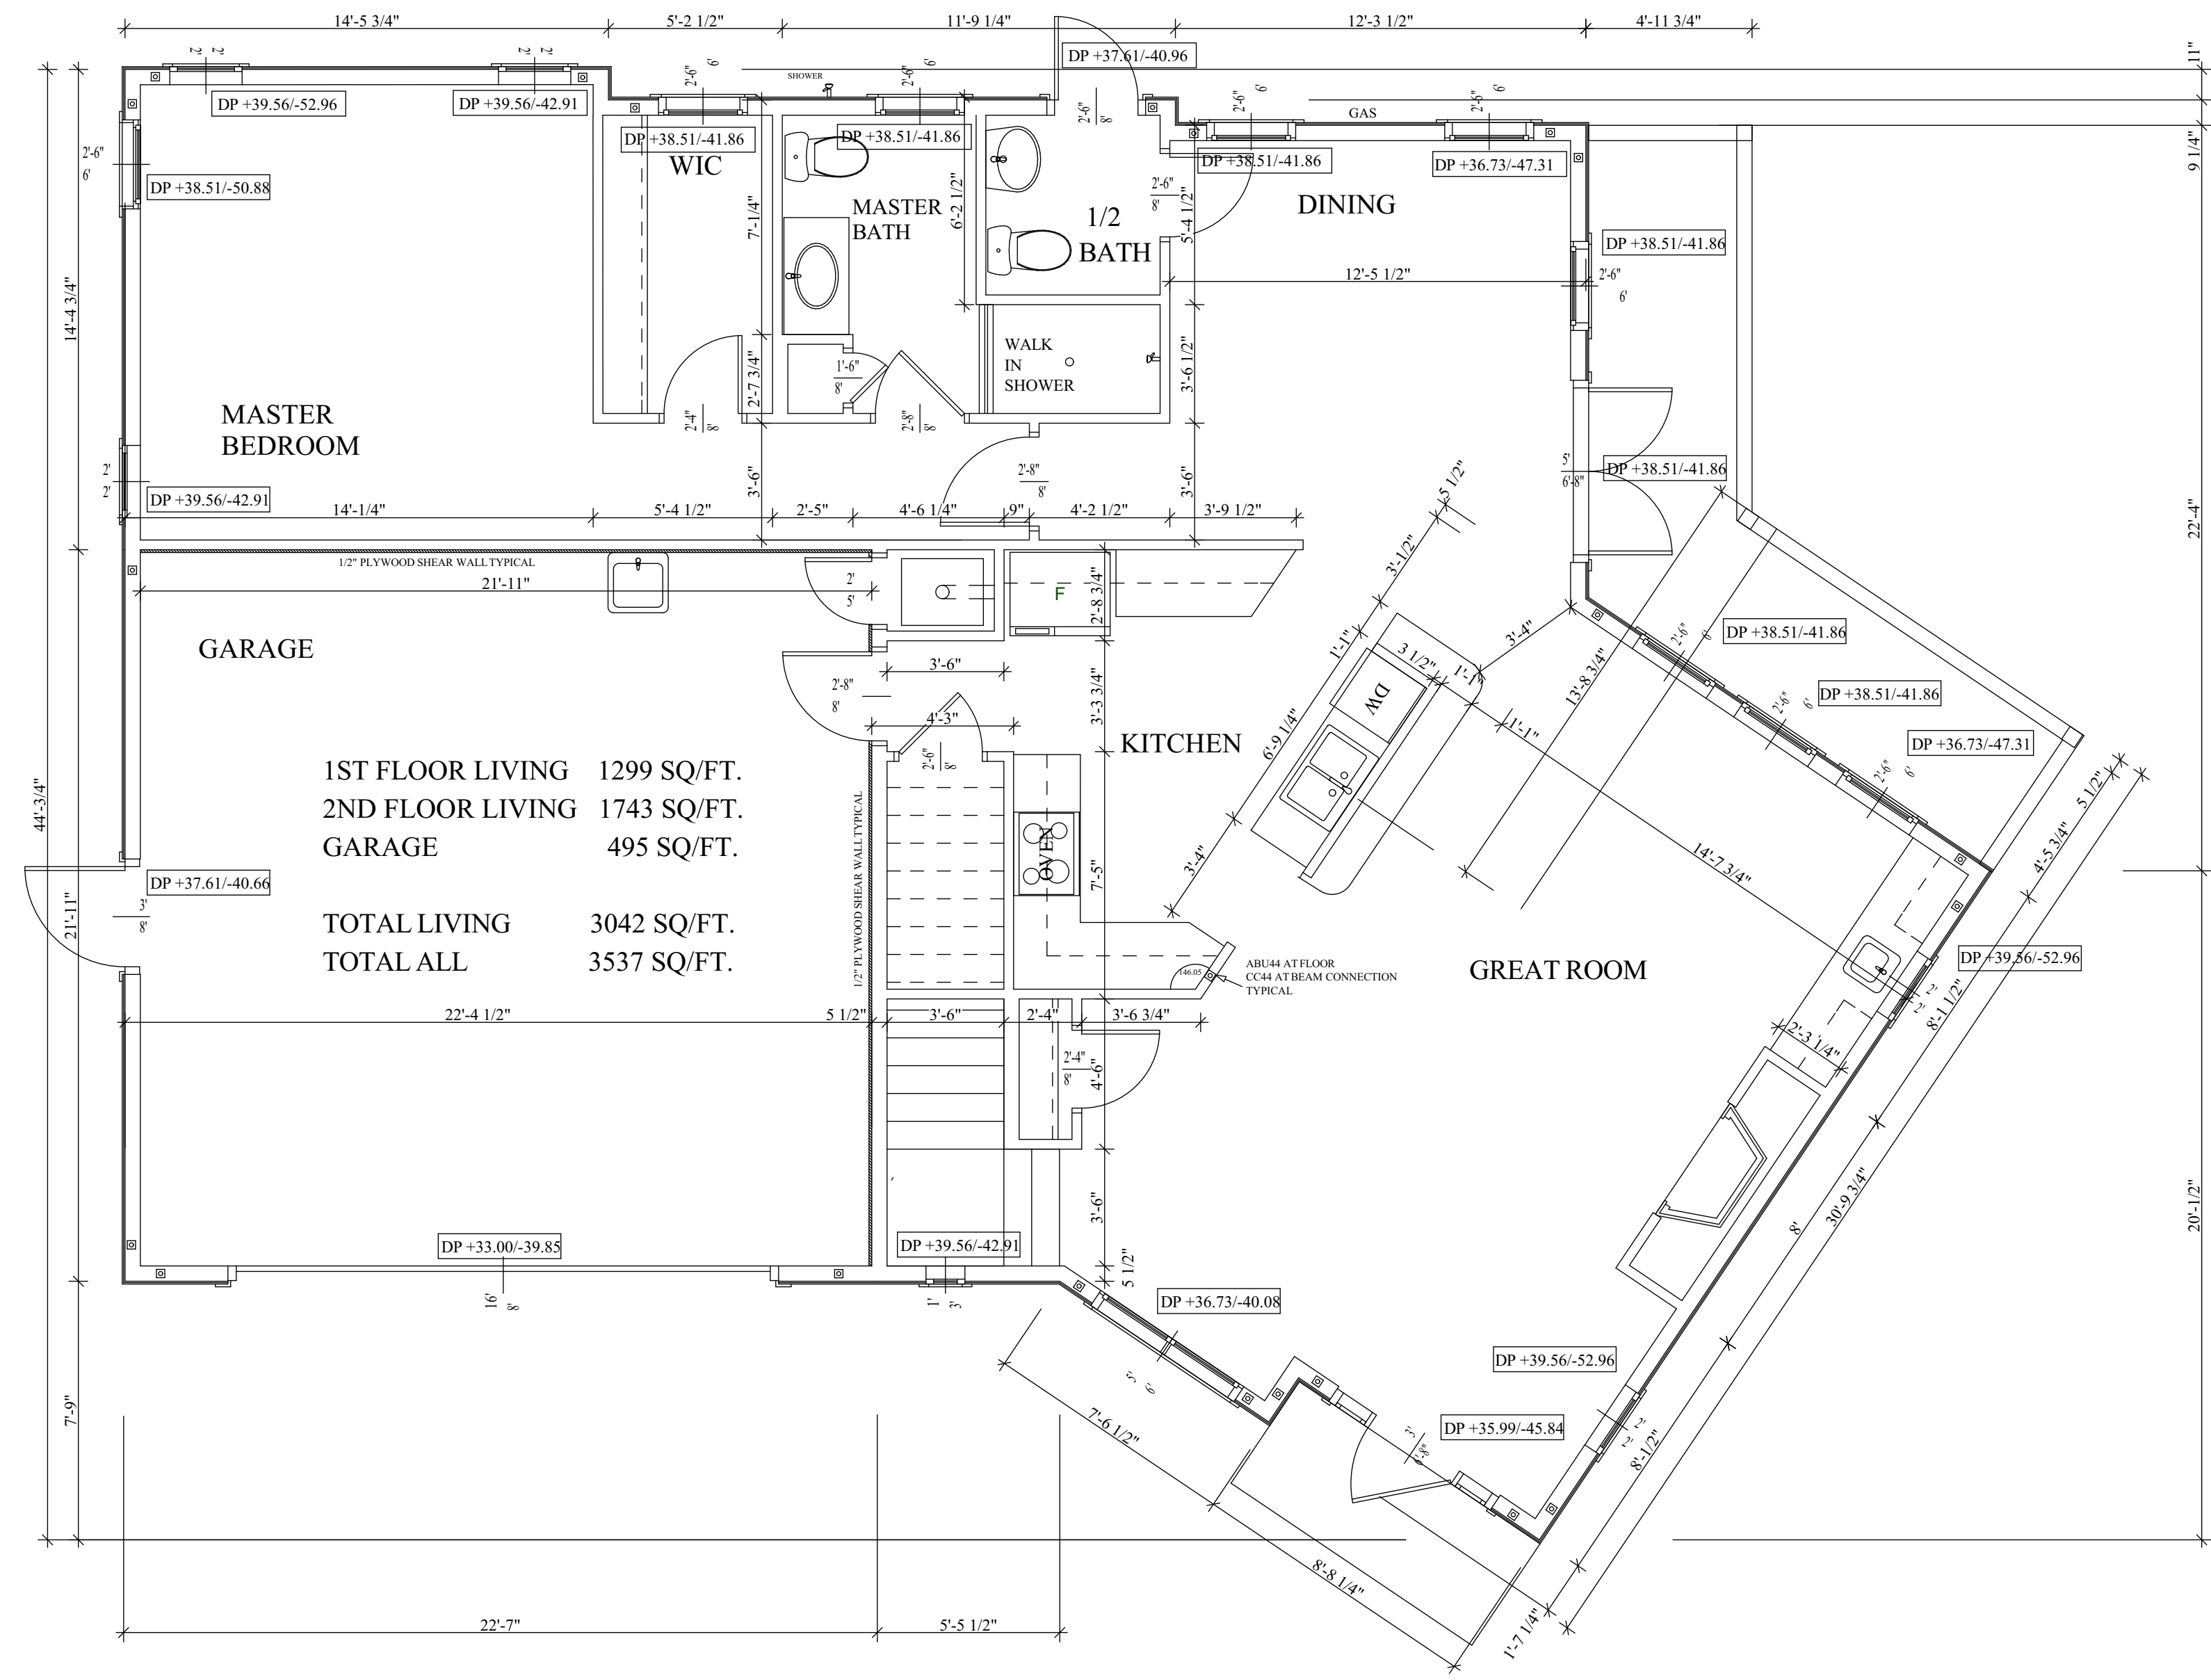


BRW BUILDERS
OF DESTIN, INC.

P.O. BOX 6397
DESTIN, FL. 32550
(850) 837-4413
(850) 654-5085 FAX
www.brwbuilders.com.

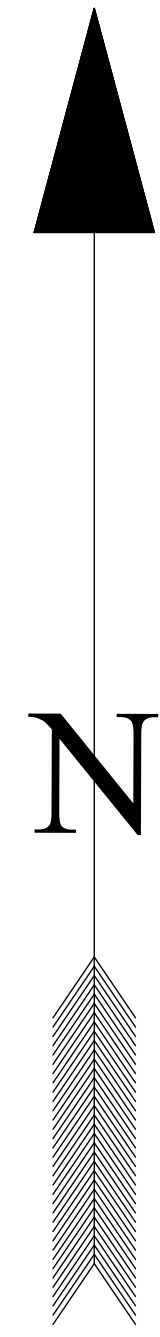

1ST FLOOR
SCALE 1/4" = 1'

ECM a complete engineering & construction management company	
4639 GULF STARR DRIVE DESTIN, FLORIDA 32541 E-MAIL: cdaccm2@eda.gccoxmail.com	TELEPHONE: (850) 837-7454 (ENGR.) TELEPHONE: (850) 837-7456 (INSP.) FAX: (850) 654-2000
ECM-CA #8419 - JOHN ELEMAD P.E.	cdaccm2@eda.gccoxmail.com
DRAWN BY: DWW/BRW	DATE: JANUARY 4, 2017
CHECKED BY: JHE	DRAWING: FLOOR PLAN
JOB NO. : 17-02-121.309	SHEET 4 OF 11

PROJECT TITLE	
DAVIS RESIDENCE	
DRAWING TYPE	
1ST FLOOR PLAN	
DATE	PAGE
1/4/17	4