
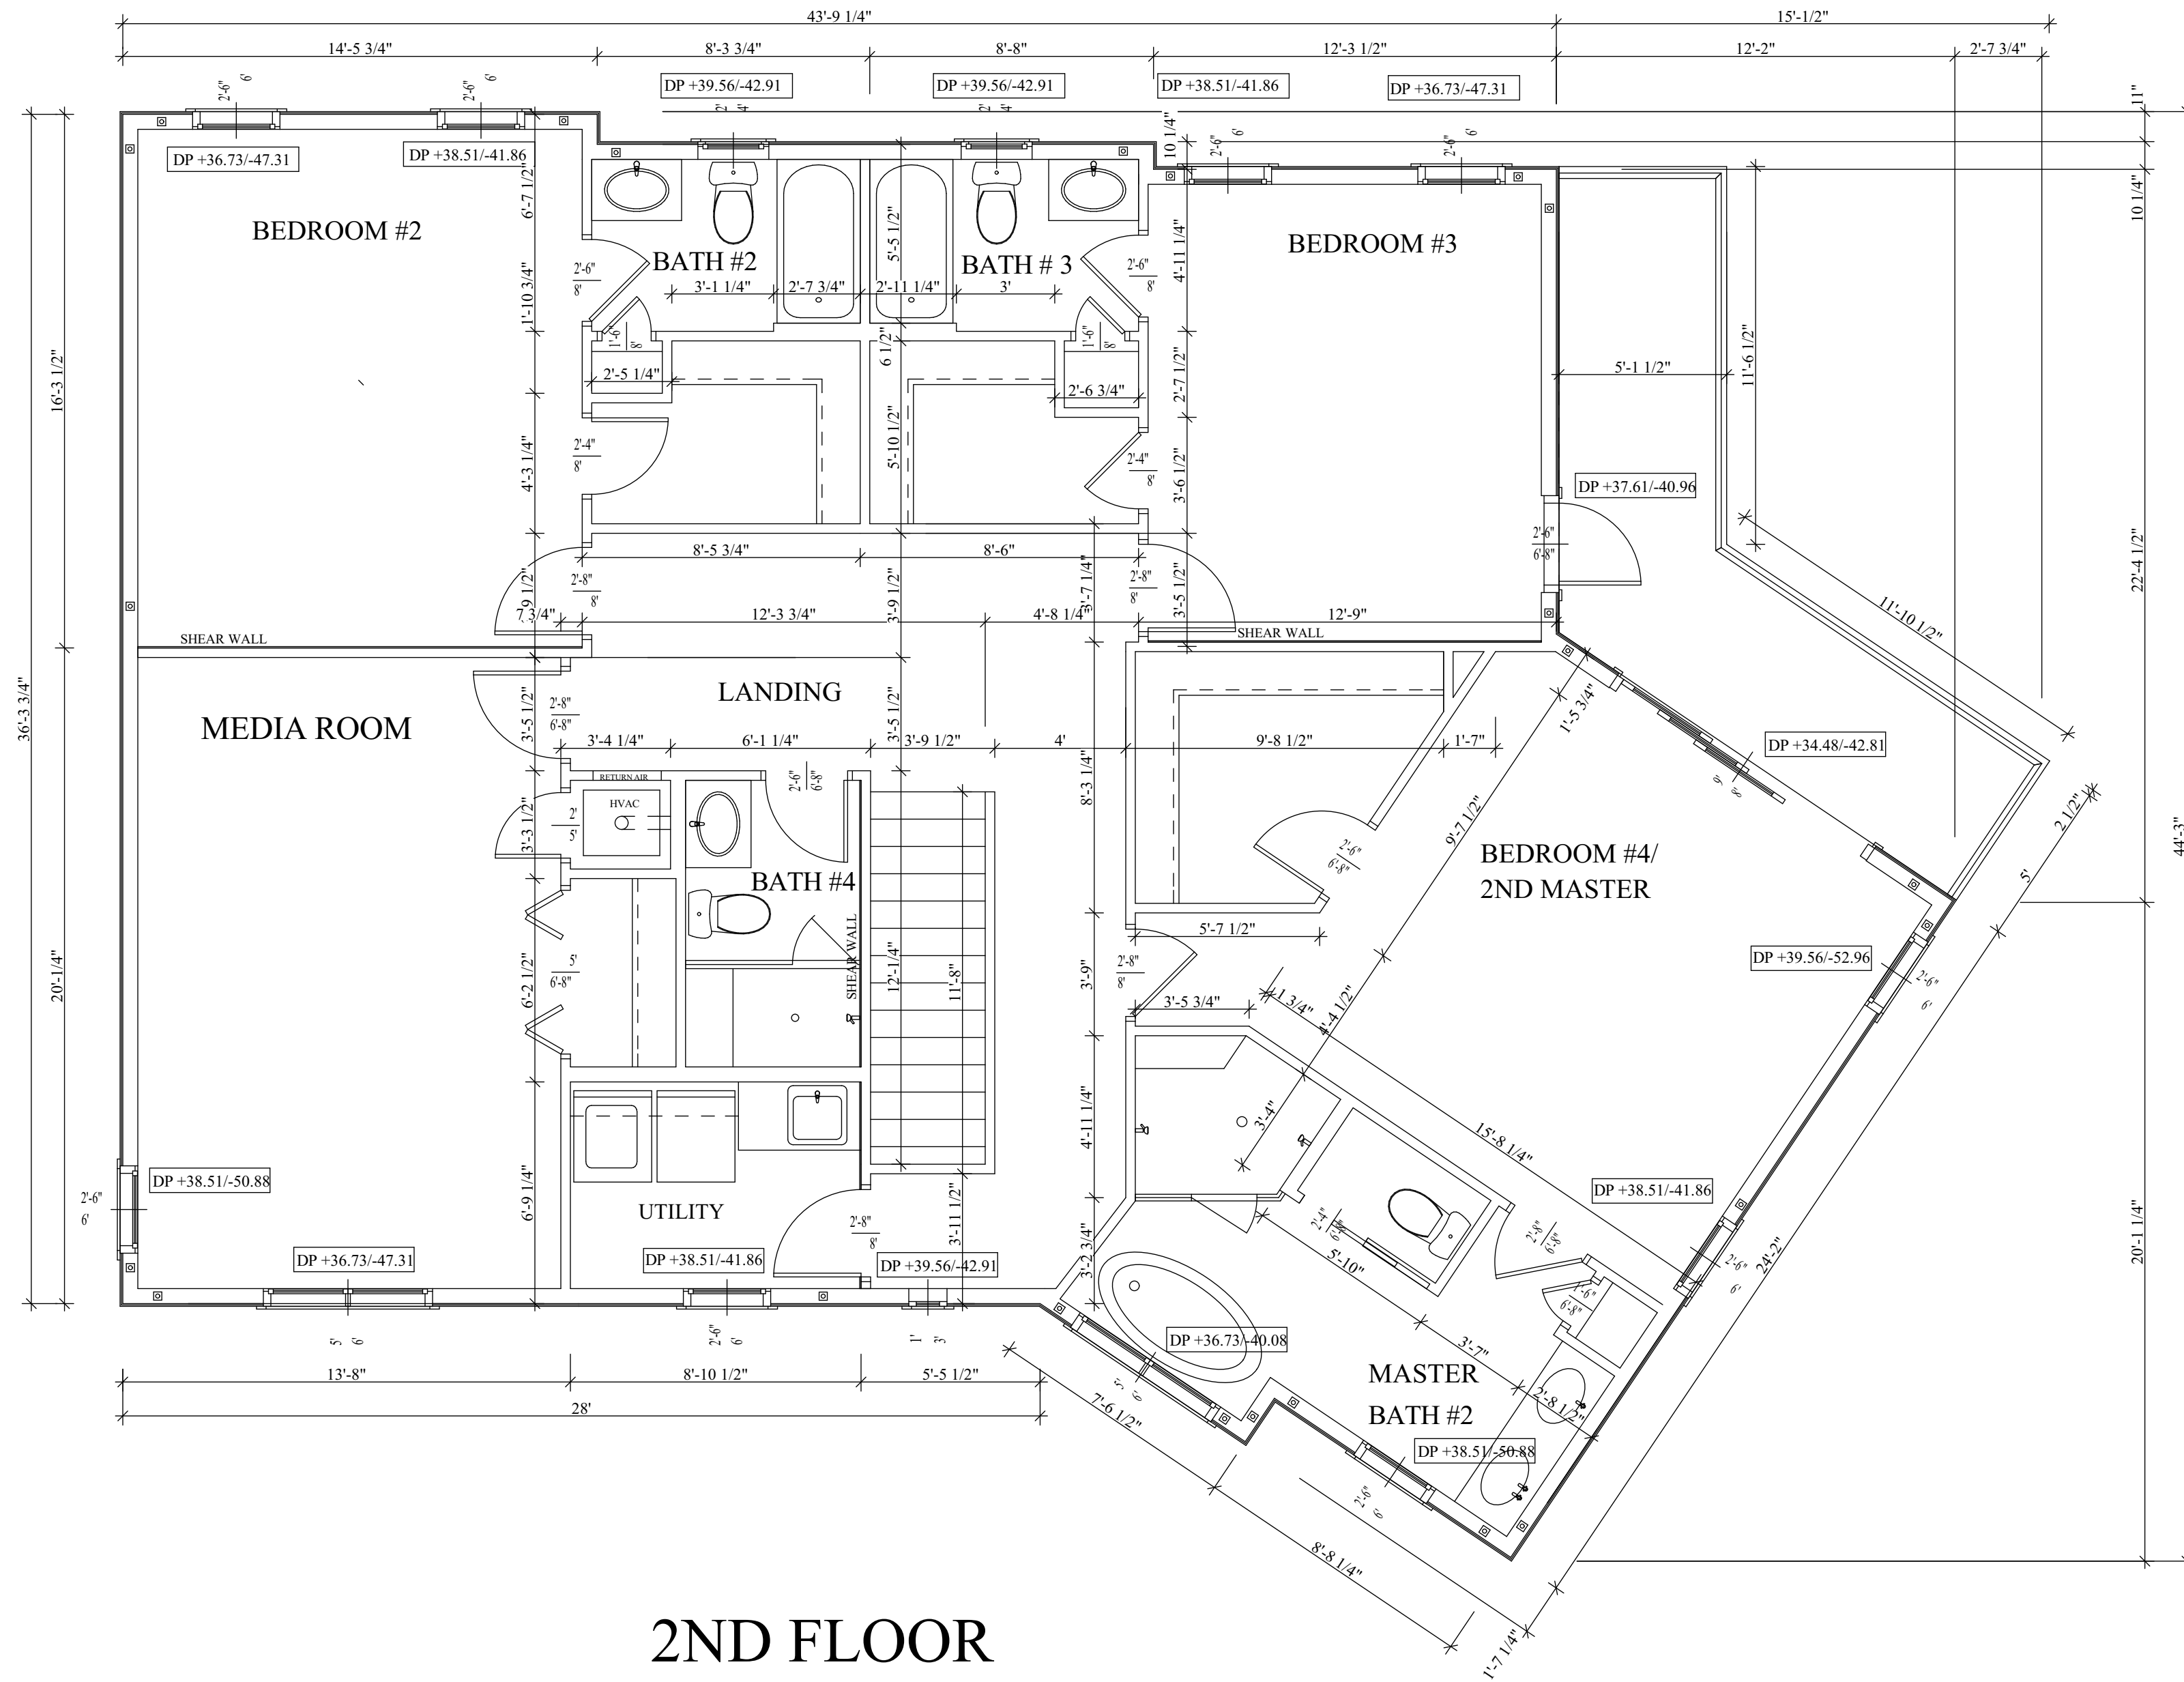


BRW BUILDERS
OF DESTIN, INC.

P.O. BOX 6397
DESTIN, FL. 32550
(850) 837-4413
(850) 654-5085 FAX
www.brwbuilders.com

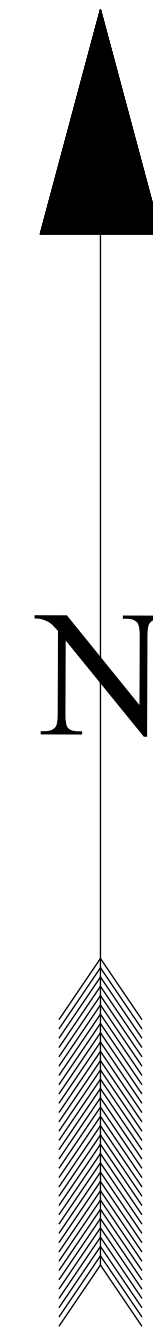

2ND FLOOR
SCALE 1/4" = 1'

ECM a complete engineering & construction management company

4639 GULF STARR DRIVE TELEPHONE: (850) 837-7454 (ENGR.)
DESTIN, FLORIDA 32541 TELEPHONE: (850) 837-7456 (INSP.)
E-MAIL: cdaccm2@cdaccmail.com FAX: (850) 654-2000

ECM-CA #8419 - JOHN ELEMAD P.E. cdaccm2@cdaccmail.com

DRAWN BY: DWV/BRW	DATE: JANUARY 4, 2017
CHECKED BY: JHE	DRAWING: FLOOR PLAN
JOB NO.: 17-02-121.309	SHEET 5 OF 11

PROJECT TITLE

**DAVIS
RESIDENCE**

DRAWING TYPE

**2ND FLOOR
PLAN**

DATE **PAGE**

1/4/17

5