



BRW BUILDERS
OF DESTIN, INC.

P.O. BOX 6397
DESTIN, FL. 32550
(850) 837-4413
(850) 654-5085 FAX
www.brwbuilders.com.

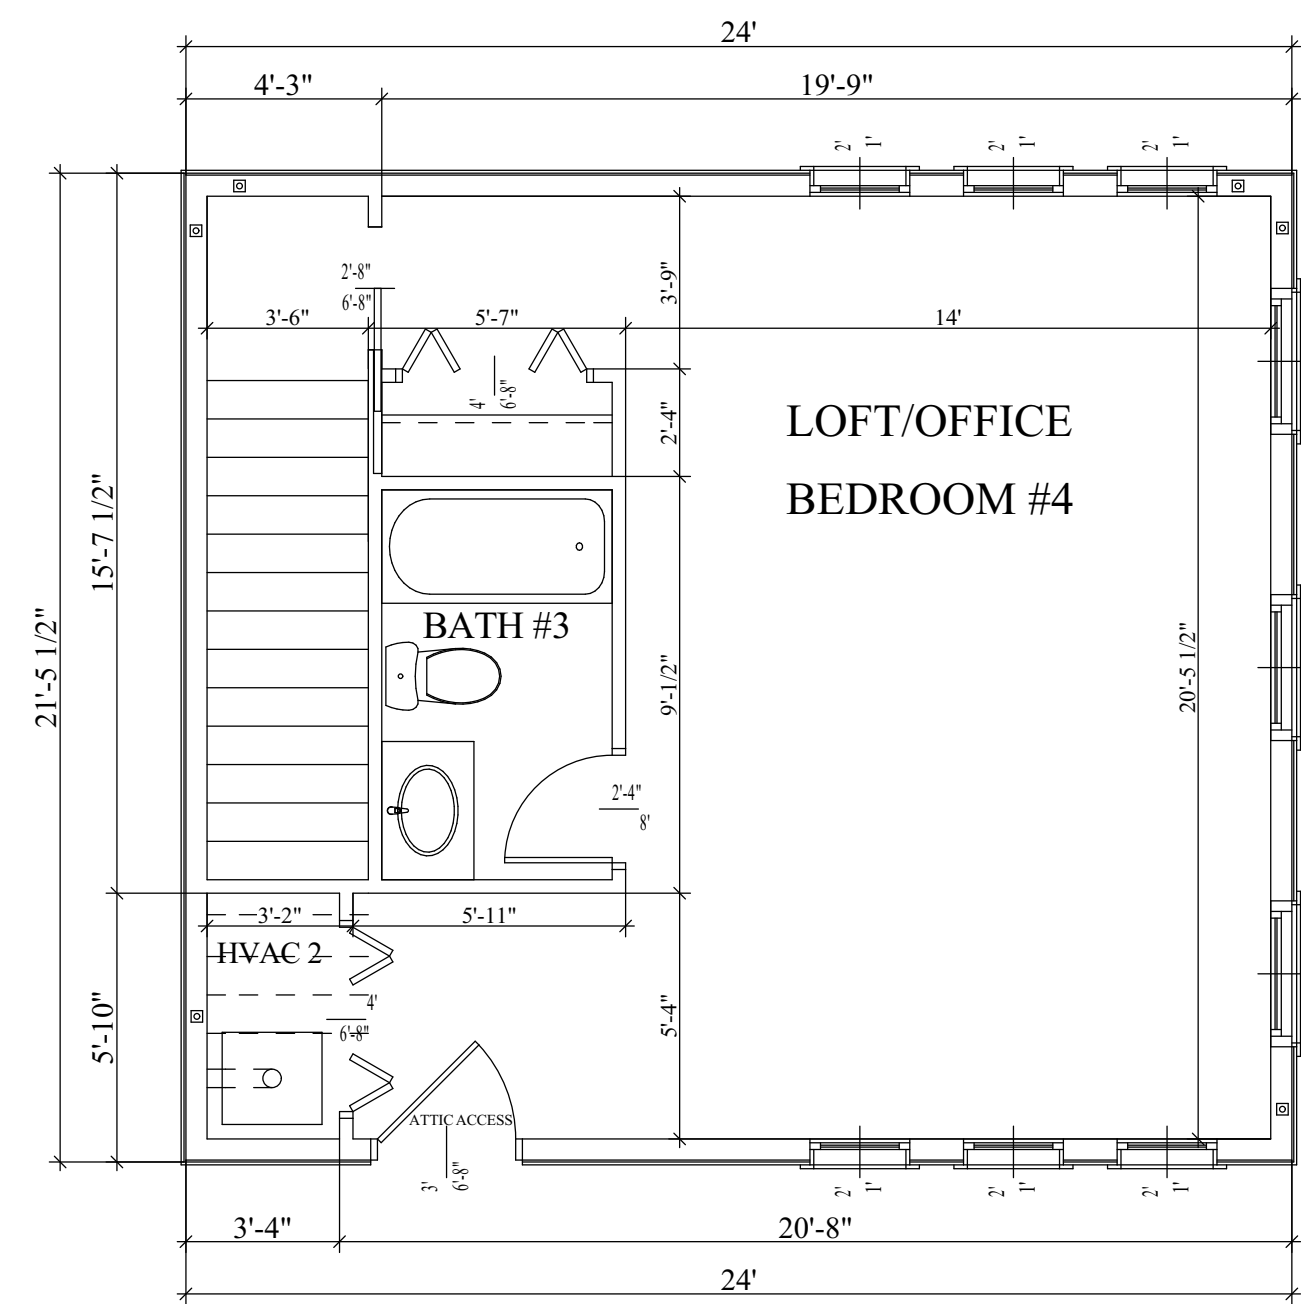

SCALE 1/4" = 1'

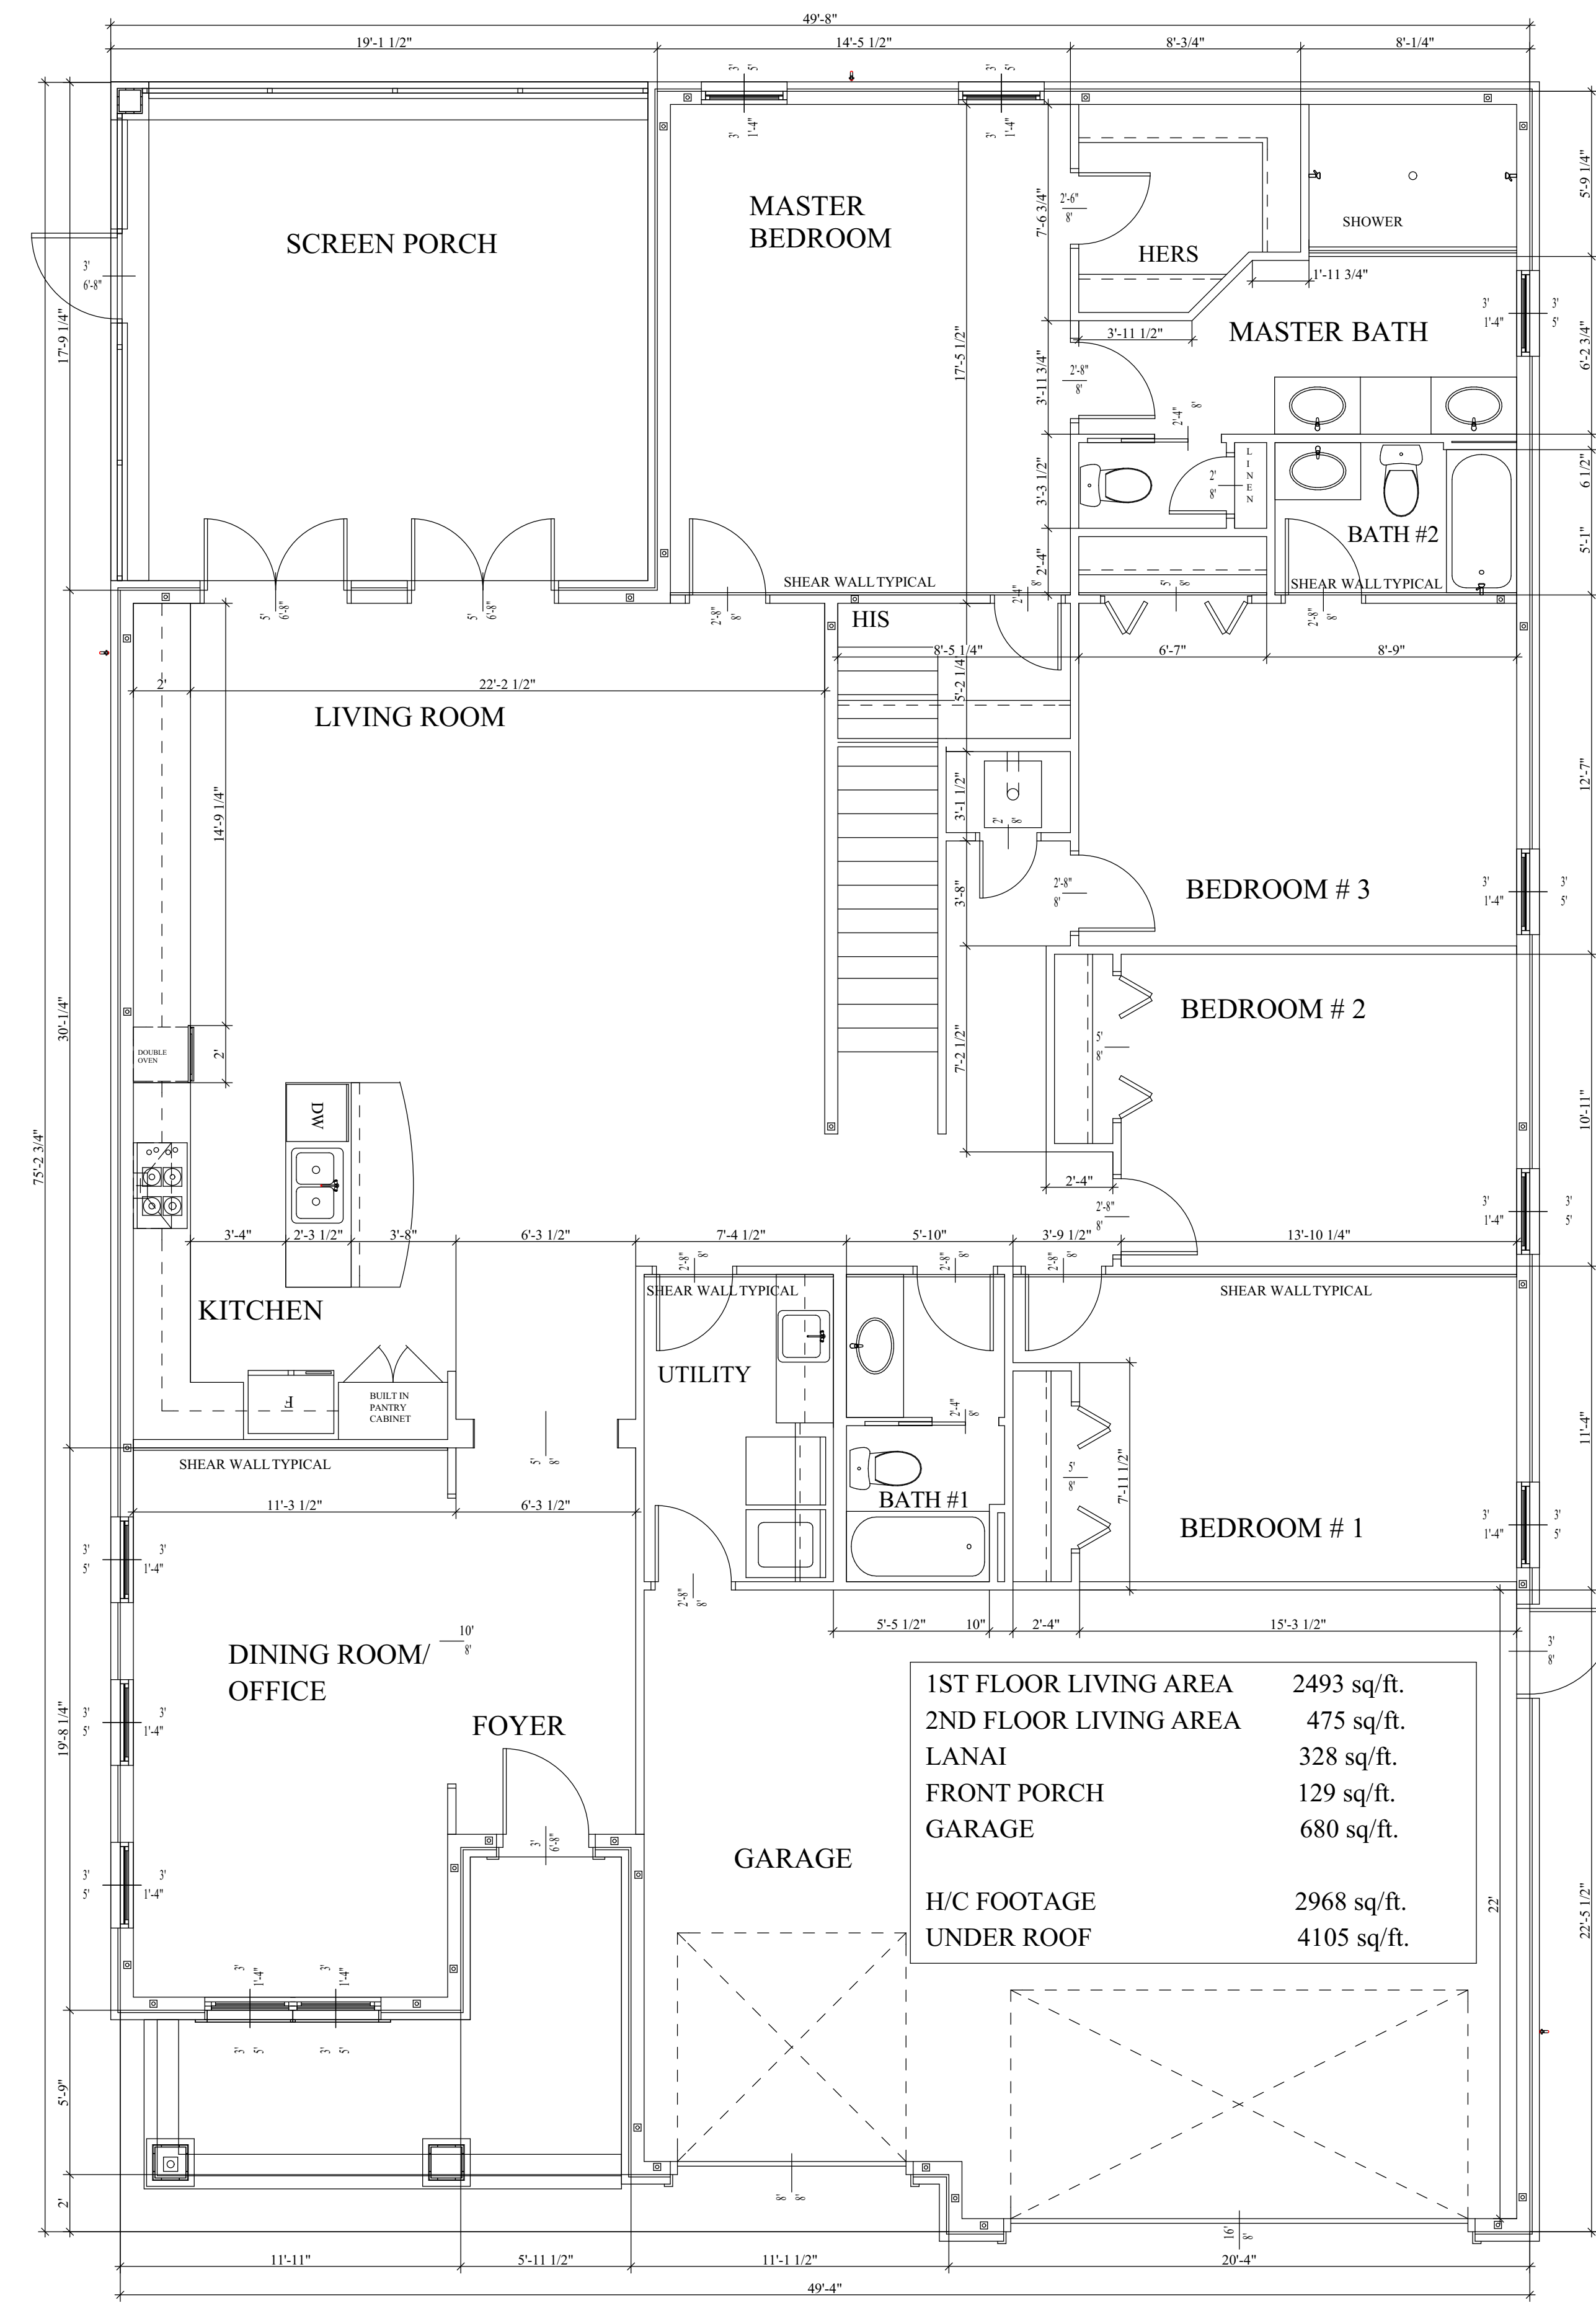

SCALE 1/4" = 1'

ECM a complete engineering & construction management company	
4639 GULF STARR DRIVE DESTIN, FLORIDA 32541 E-MAIL: cdacm2@cdagccomail.com	TELEPHONE: (850) 837-7454 (ENGR.) TELEPHONE: (850) 837-7456 (INSP.) FAX: (850) 654-2000
ECM-CA #8419 - JOHN ELEMAD P.E.	cdacm2@cdagccomail.com
DRAWN BY : DWW/BRW	DATE: SEPTEMBER 23, 2015
CHECKED BY: JHE	DRAWING: FLOOR PLAN
JOB NO. : 15-10-121.027	SHEET 4 OF 10

PROJECT TITLE	
DAY RESIDENCE	
DRAWING TYPE	
FLOOR PLAN	
DATE	PAGE
9/23/15	4