




**BRW BUILDERS**  
OF DESTIN, INC.

P.O. BOX 6397  
DESTIN, FL. 32550  
(850) 837-4413  
(850) 654-5085 FAX  
www.brwbuilders.com

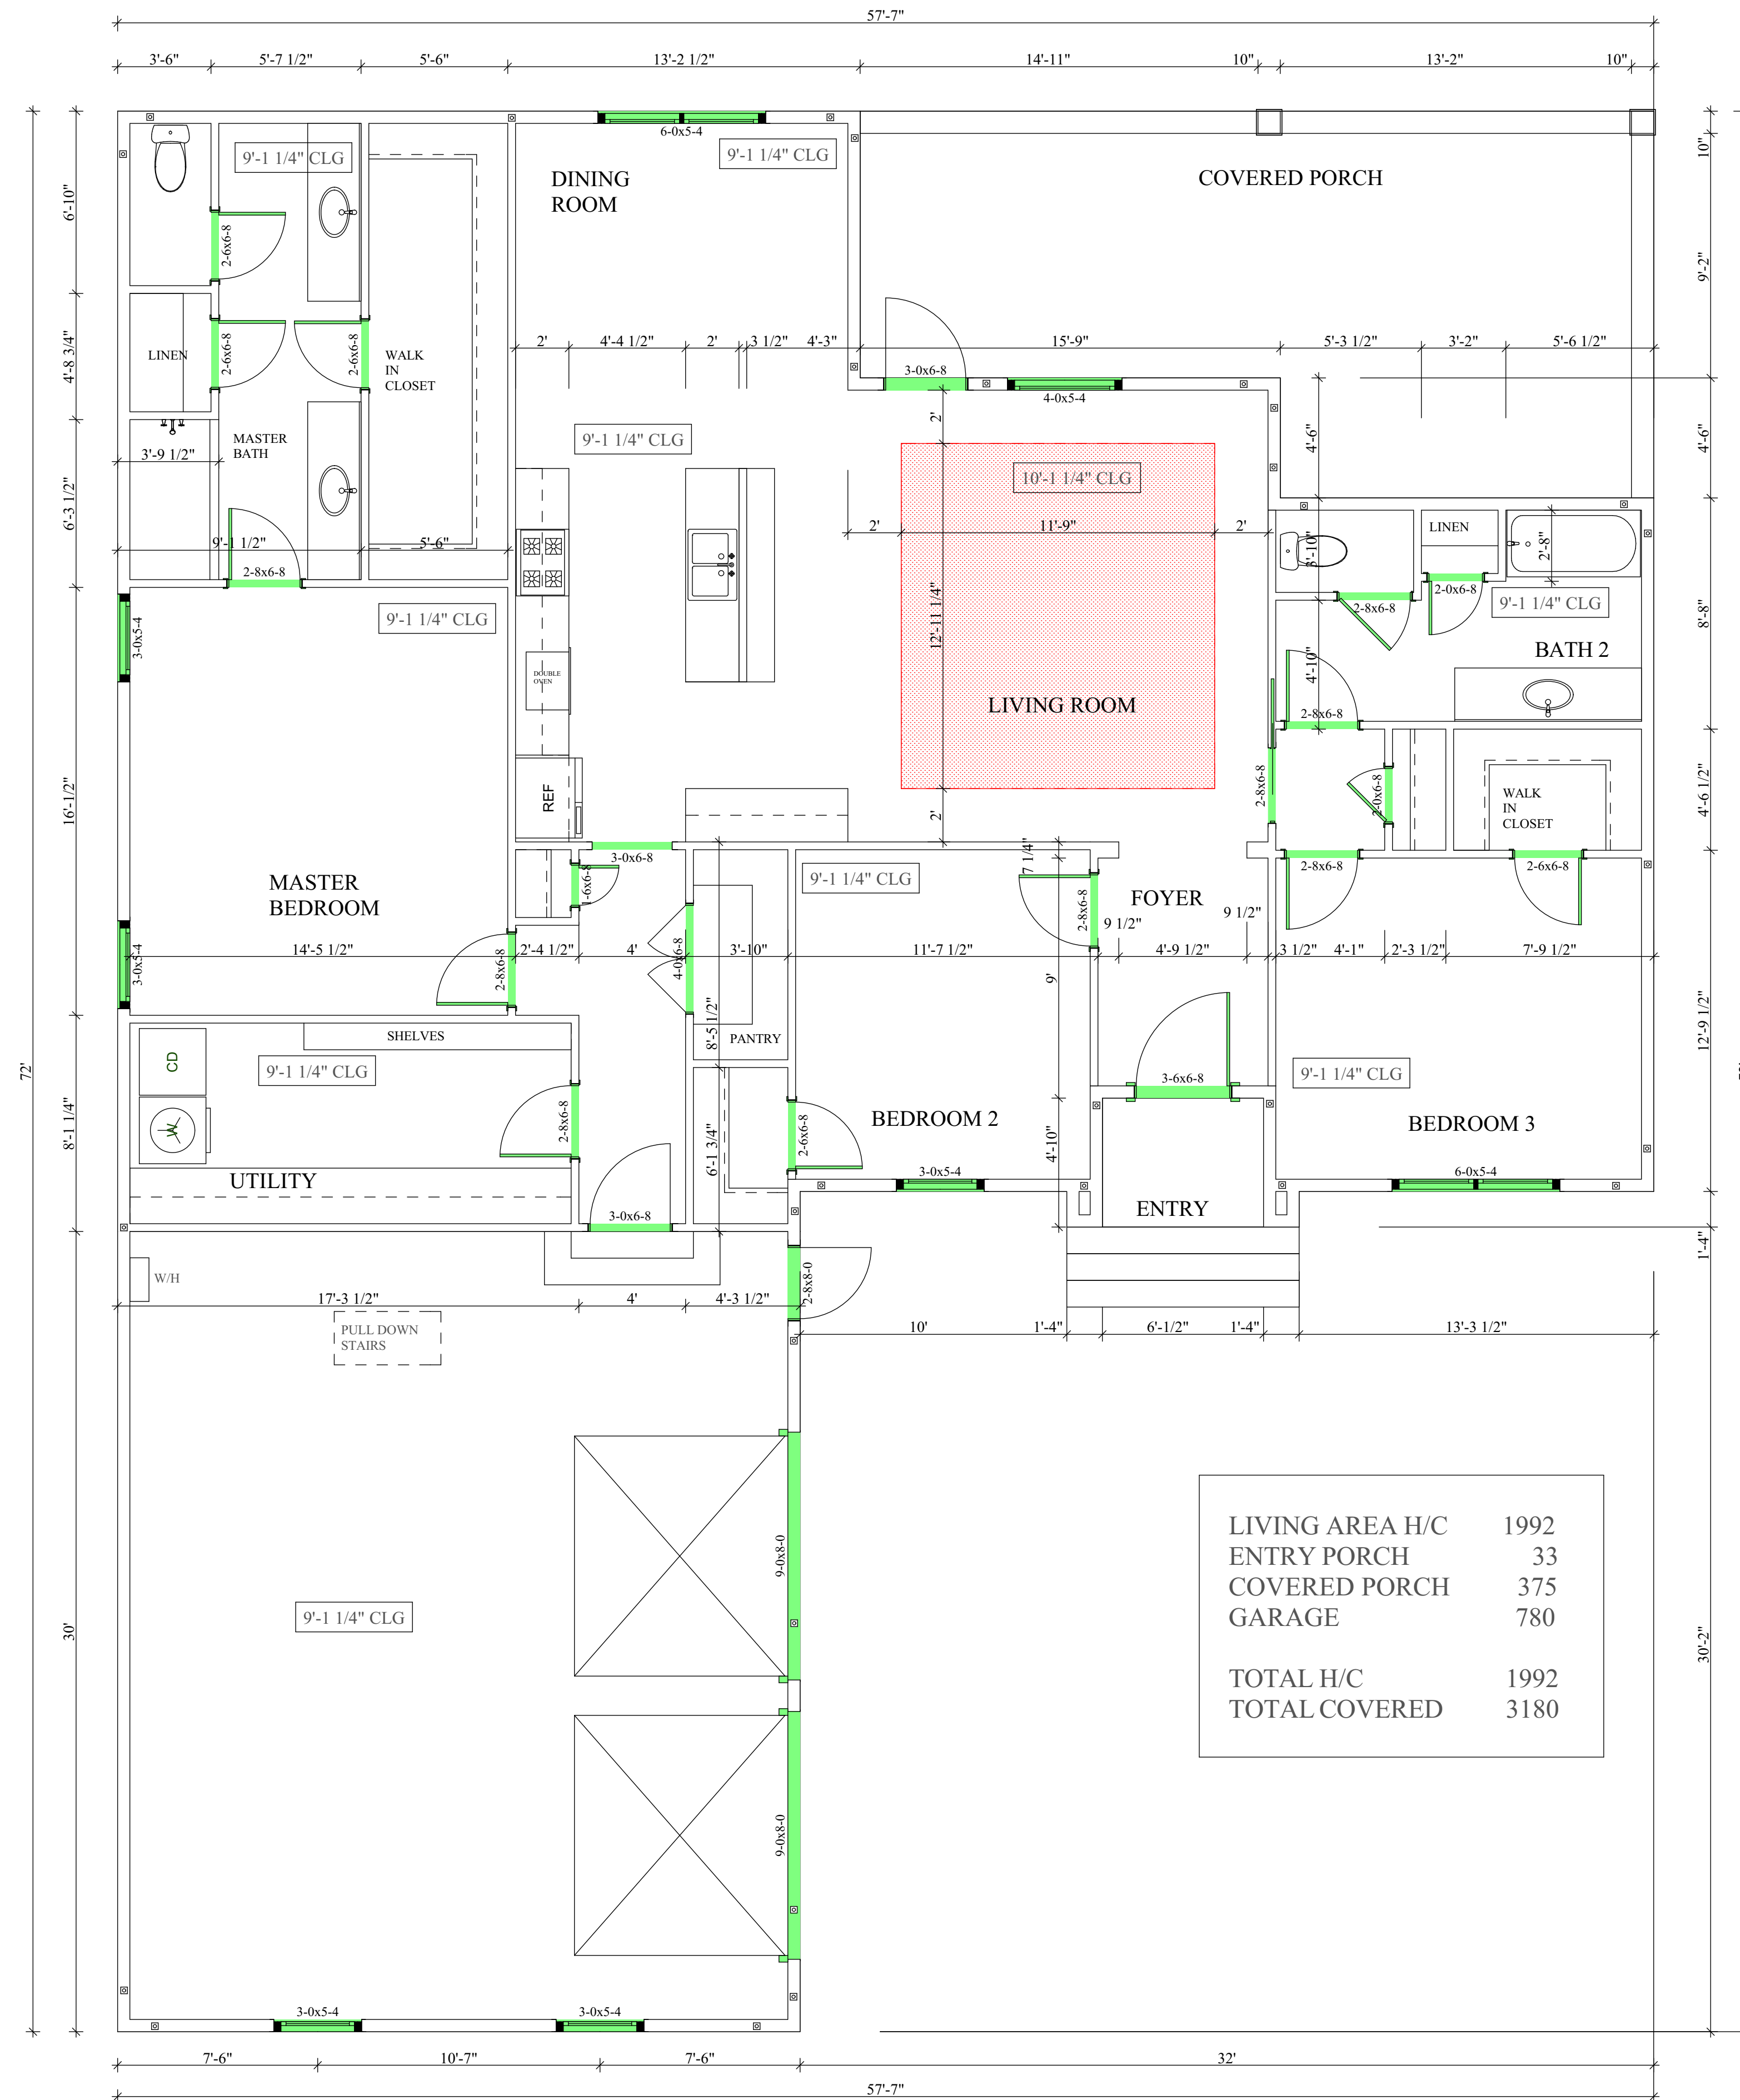

LIVING AREA H/C	1992
ENTRY PORCH	33
COVERED PORCH	375
GARAGE	780
<b>TOTAL H/C</b>	<b>1992</b>
<b>TOTAL COVERED</b>	<b>3180</b>

**ECM** a complete engineering & construction management company

4639 GULF STARR DRIVE      TELEPHONE: (850) 837-7454 (ENGR.)  
DESTIN, FLORIDA 32541      TELEPHONE: (850) 837-7456 (INSP.)  
E-MAIL: cdaecm2@cda.gccosmail.com      FAX: (850) 654-2000

ECM-CA #8419 - JOHN ELEMAD P.E.      cdaecm2@cda.gccosmail.com

DRAWN BY: DWW/BRW	DATE: MAY 22, 2019
CHECKED BY: JHE	DRAWING: FLOOR PLAN
JOB NO.: 19-05-121.967	SHEET 5 OF 8

<b>PROJECT TITLE</b>	
<b>FLEMING RESIDENCE</b>	
<b>DRAWING TYPE</b>	
<b>FLOOR PLAN</b>	
<b>DATE</b>	<b>PAGE</b>
<b>5/22/19</b>	<b>5</b>