




**BRW BUILDERS**  
OF DESTIN, INC.

P.O. BOX 6397  
DESTIN, FL. 32550  
(850) 837-4413  
(850) 654-5085 FAX  
www.brwbuilders.com

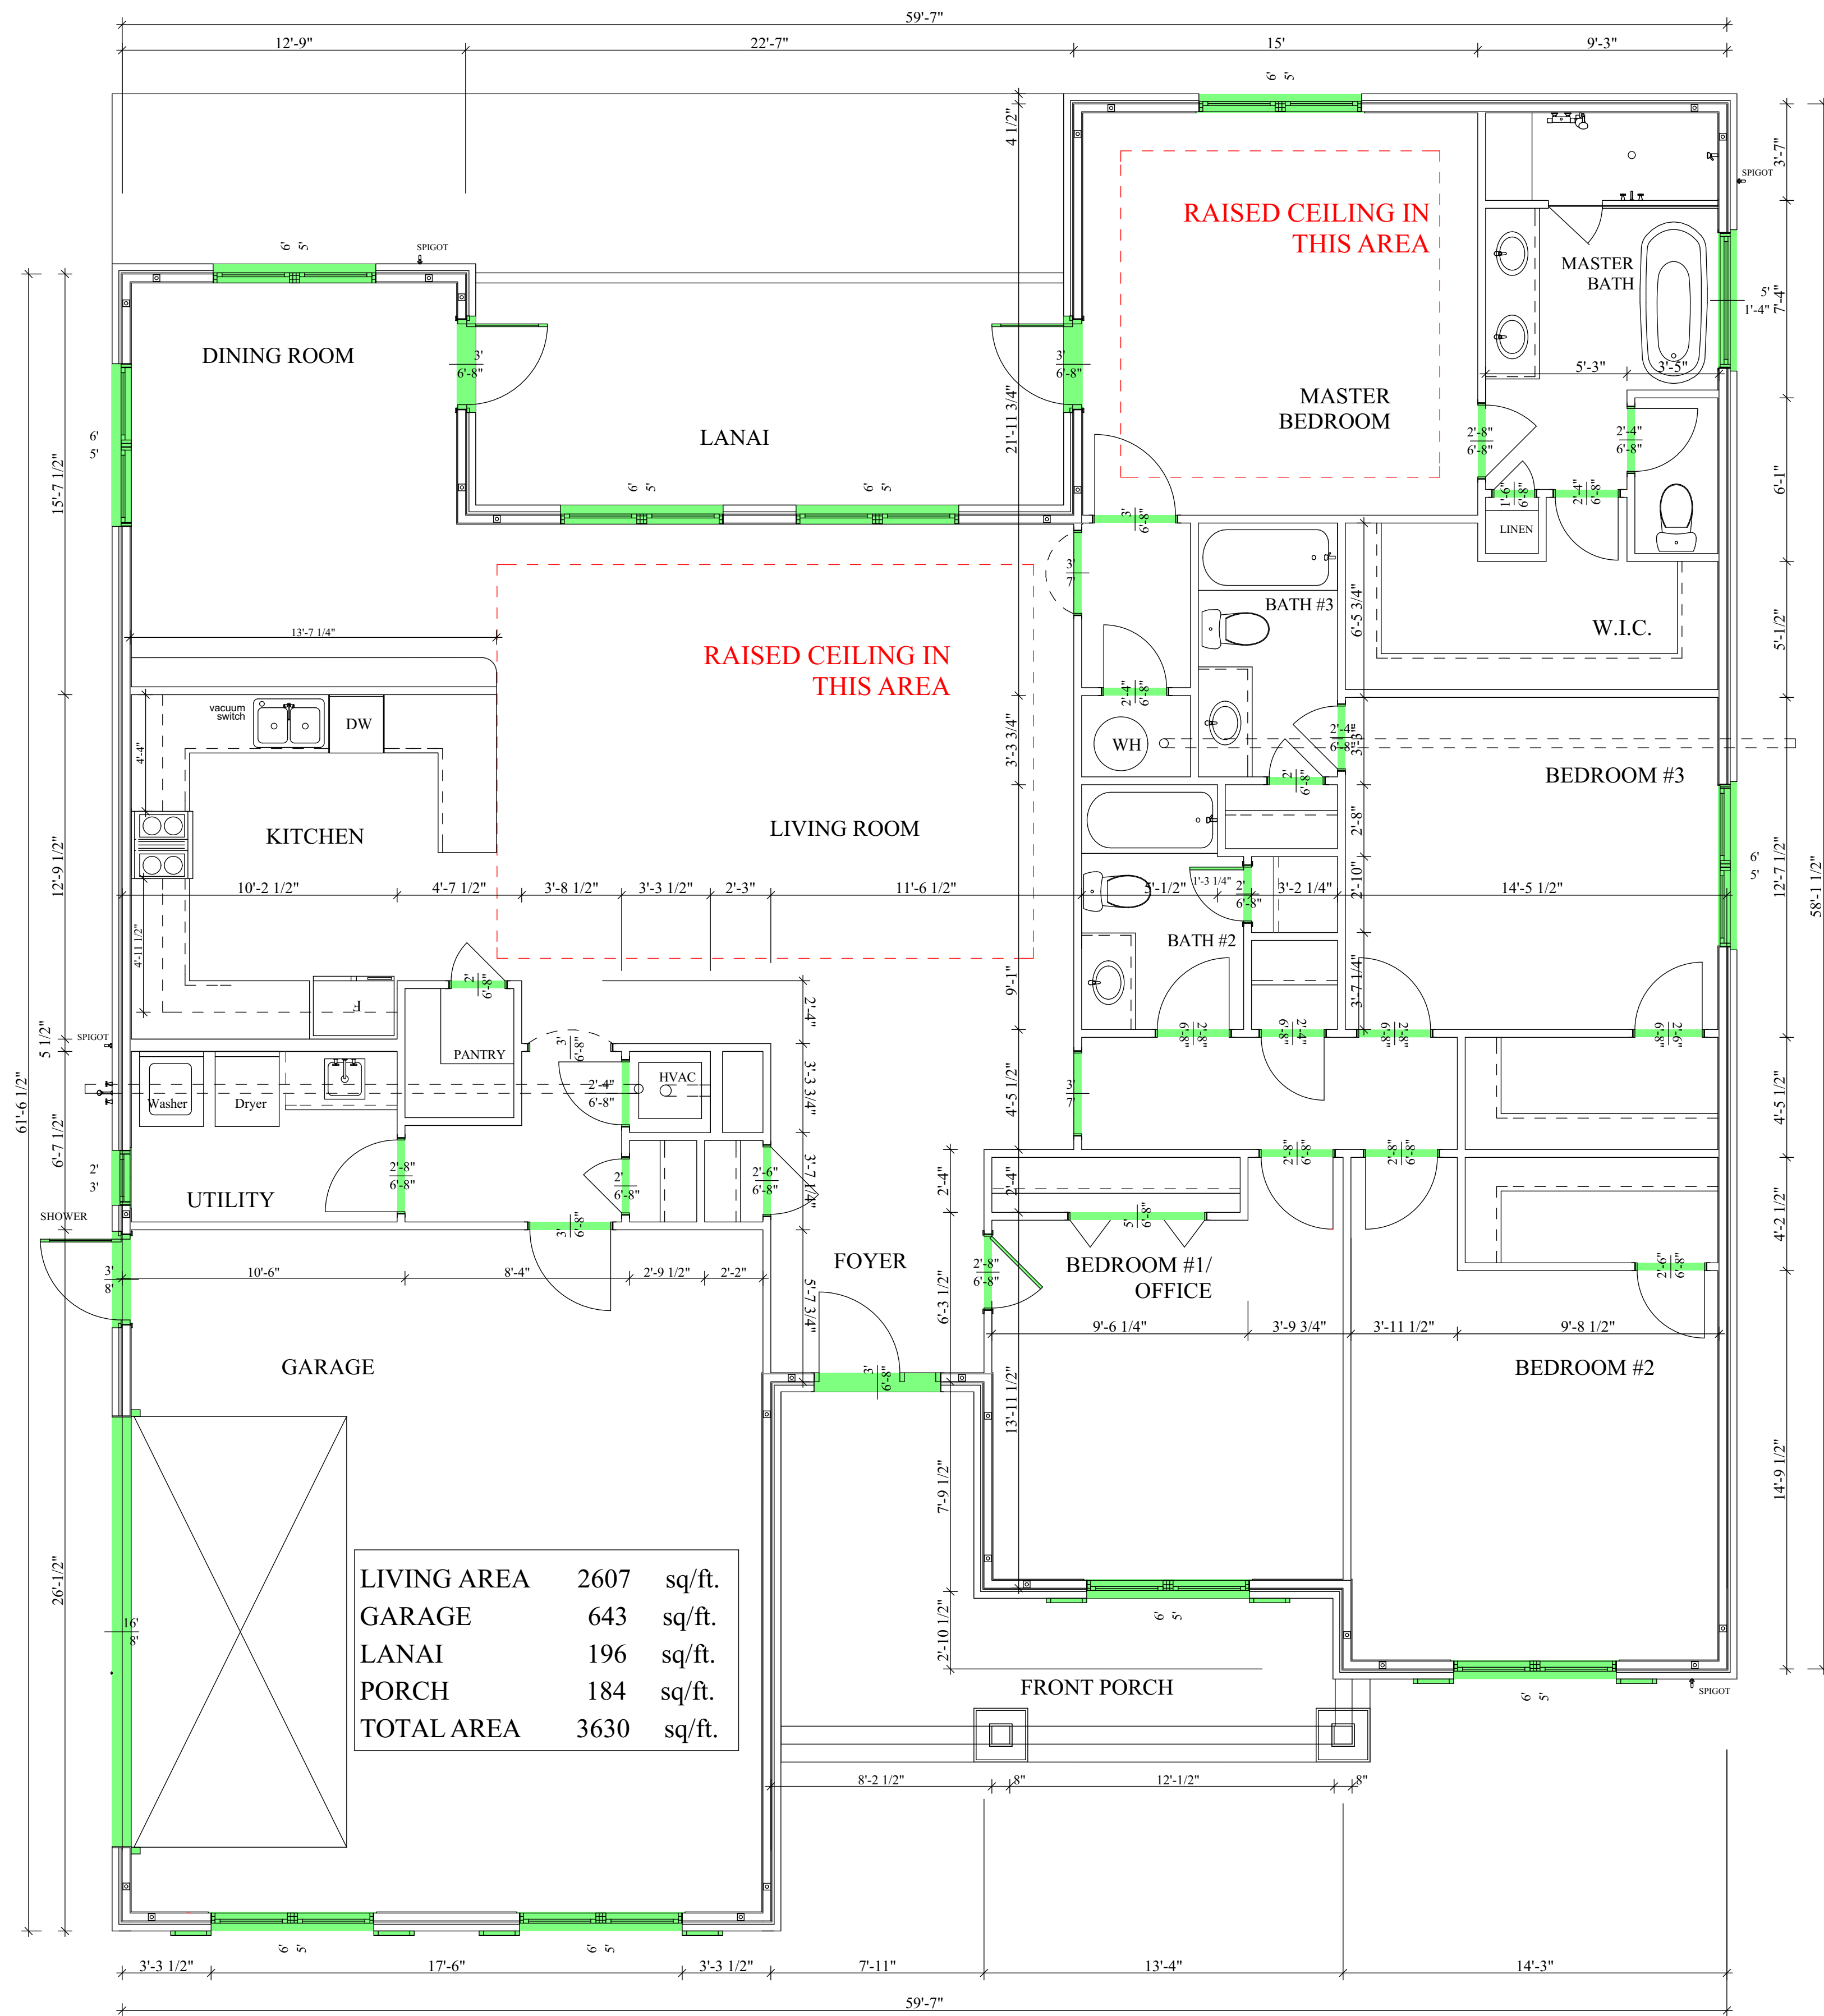

<b>PROJECT TITLE</b>	
<b>HERRING RESIDENCE</b>	
<b>DRAWING TYPE</b>	
<b>FLOOR PLAN</b>	
<b>DATE</b>	<b>PAGE</b>
<b>2/14/20</b>	<b>3</b>