




**BRW BUILDERS**  
OF DESTIN, INC.

P.O. BOX 6397  
DESTIN, FL. 32550  
(850) 837-4413  
(850) 654-5085 FAX  
www.brwbuilders.com.

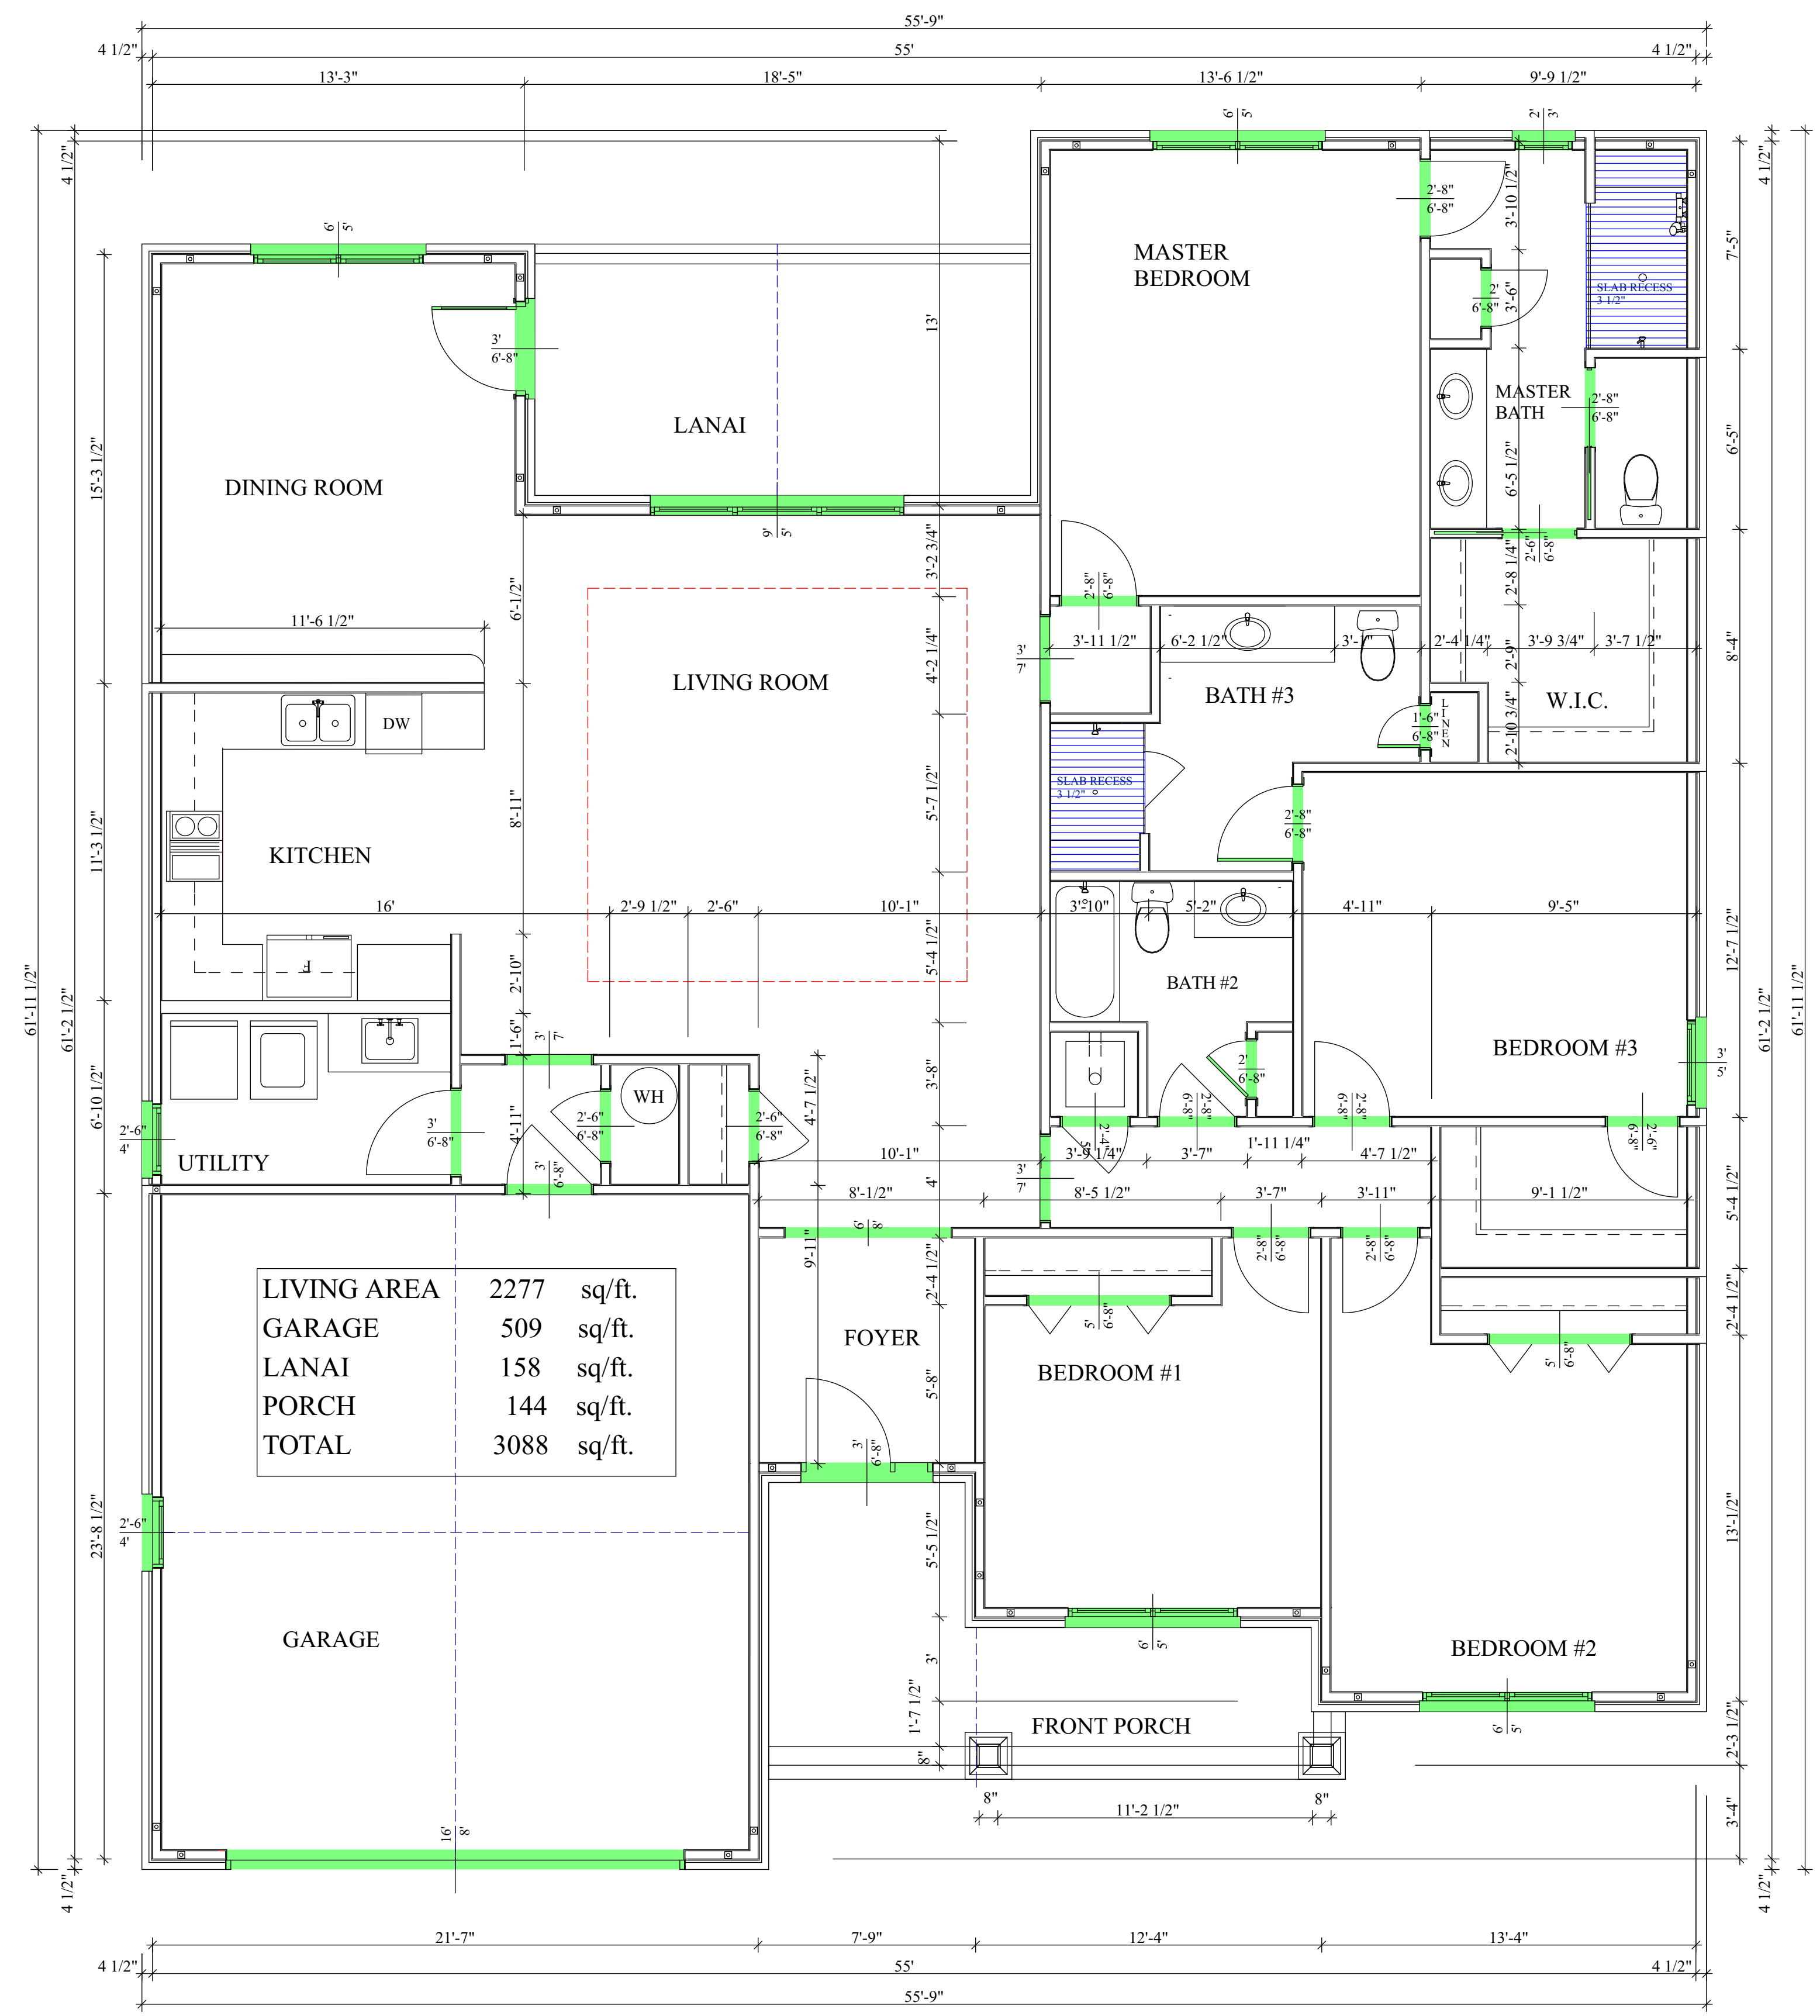

SCALE 1/4" = 1'

PROJECT TITLE

**LOT 4  
RESIDENCE**

DRAWING TYPE

**FLOOR  
PLAN**

DATE PAGE

11/18/20 **3**