




**BRW BUILDERS**  
OF DESTIN, INC.

P.O. BOX 6397  
DESTIN, FL. 32550  
(850) 837-4413  
(850) 654-5085 FAX

www.brwbuilders.com

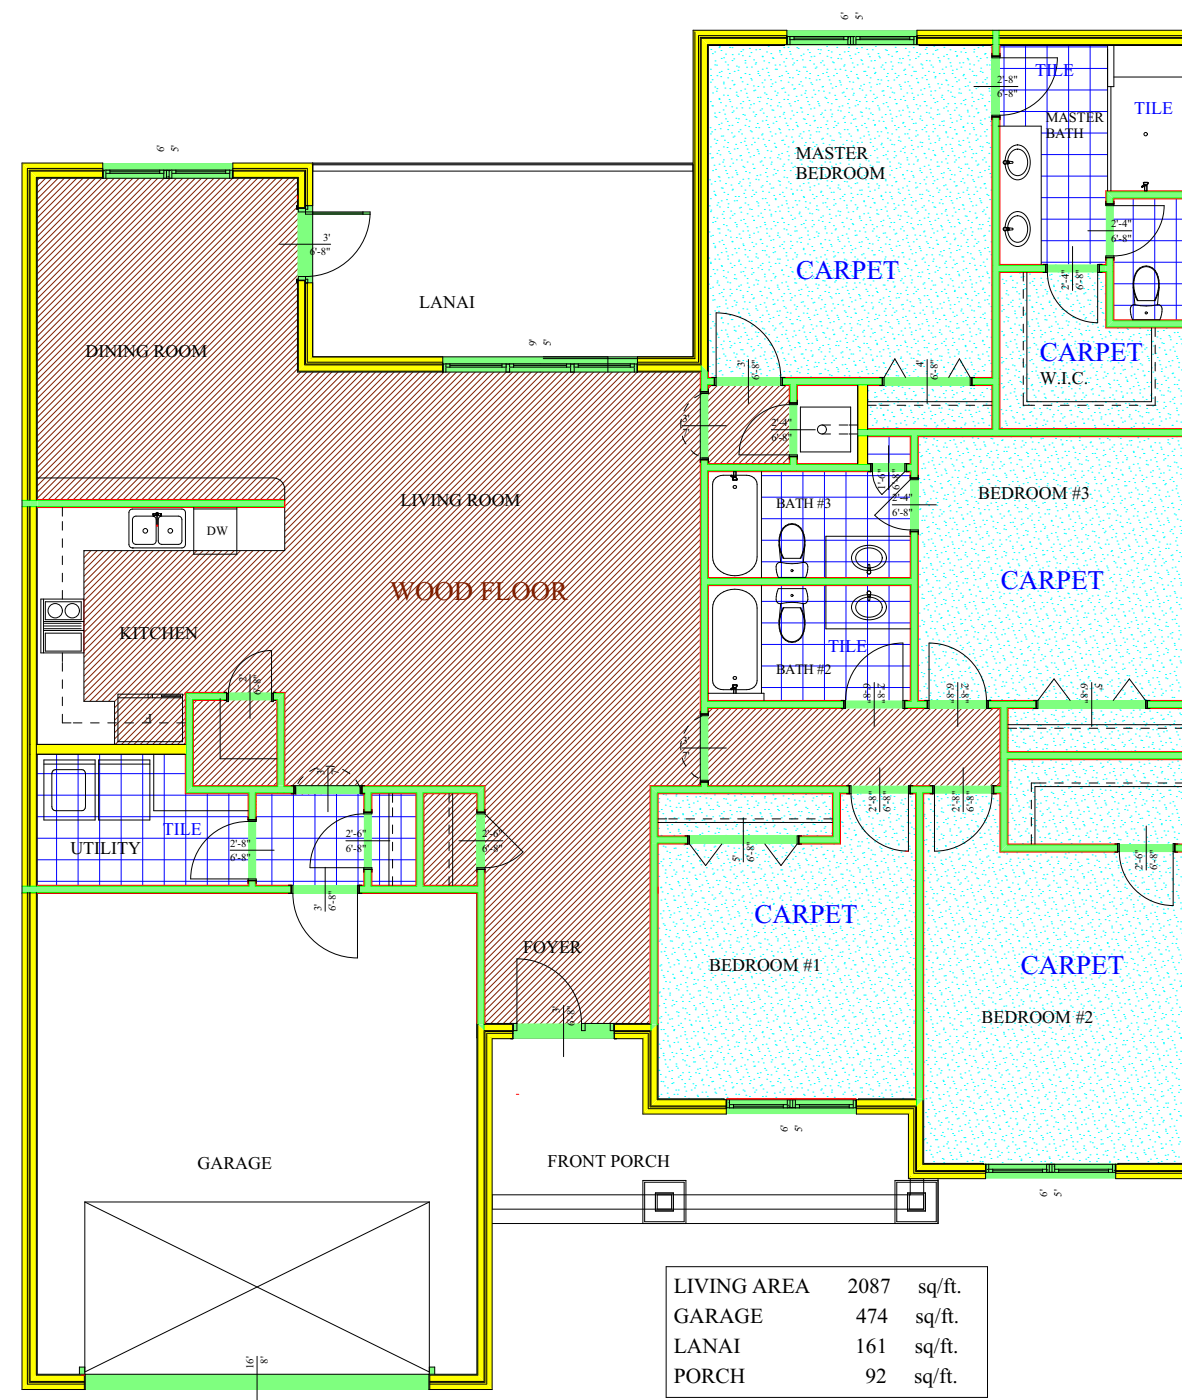

|             |      |        |
|-------------|------|--------|
| LIVING AREA | 2087 | sq/ft. |
| GARAGE      | 474  | sq/ft. |
| LANAI       | 161  | sq/ft. |
| PORCH       | 92   | sq/ft. |

SCALE 1/4" = 1'

PROJECT TITLE

**LOT 8  
RESIDENCE**

DRAWING TYPE

**FLOORING**

DATE

2/14/19

PAGE

**6**