


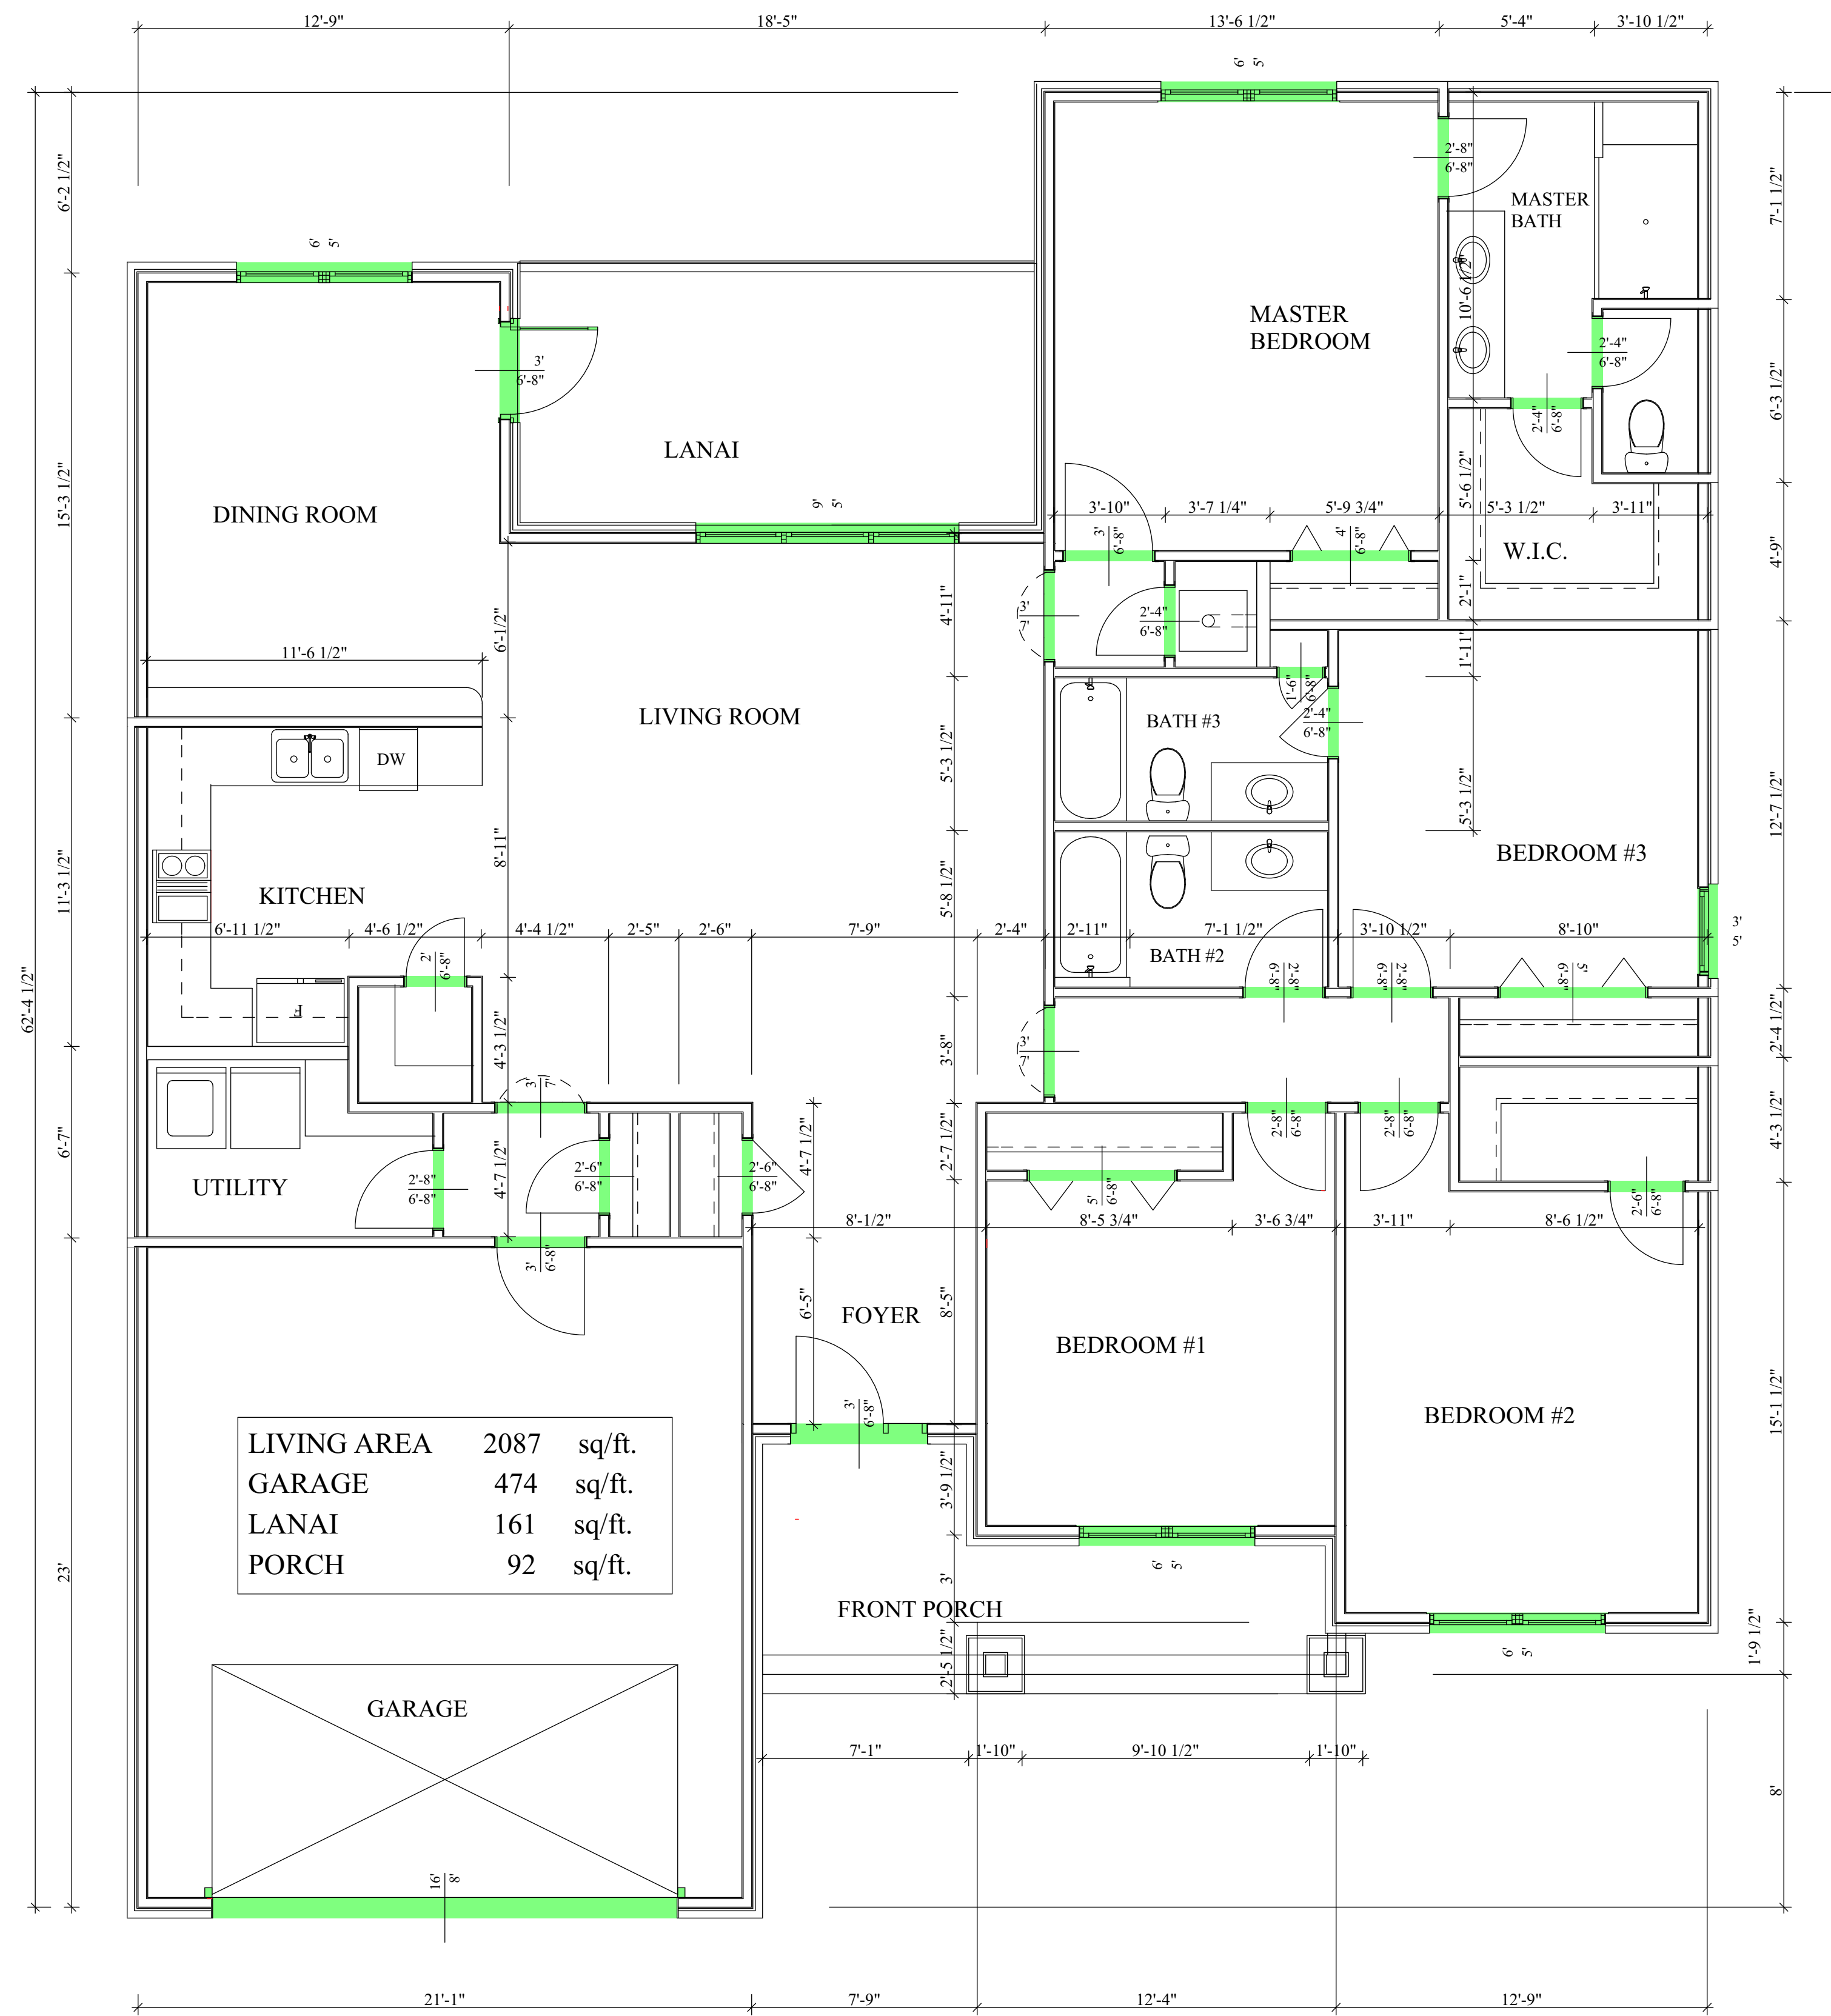

BRW BUILDERS
OF DESTIN, INC.

P.O. BOX 6397
DESTIN, FL. 32550
(850) 837-4413
(850) 654-5085 FAX
www.brwbuilders.com.



PROJECT TITLE

**LOT 32
RESIDENCE**

DRAWING TYPE

**FLOOR
PLAN**

DATE PAGE

9/17/19 **3**